

NO.	DATE	REVISION

PROJECT
FAIRLINGTON VILLAGES SITE PLANS
ARLINGTON, VA

CLIENT
FAIRLINGTON VILLAGES, A CONOMINIUM ASSOCIATION
3001 S. ABINGDON STREET
ARLINGTON, VA

PROFESSIONAL SEAL	
DESIGNED	DRAWN EEF
CHECKED MGP	APPROVED MGP
DATE 11/08/17	PROJECT NO. 01.2013.007922
CADD FILE Fairlington Digitization.dwg	

SHEET TITLE
SITE PLAN

SHEET
1 of 7





FACILITY ENGINEERING ASSOCIATES, P.C.

12701 FAIR LAKES CIRCLE, SUITE 101
FAIRFAX, VIRGINIA 22030

703.591.4855
feapc.com

PROFESSIONAL SEAL

NO.	DATE	REVISION


PROJECT	FAIRLINGTON VILLAGES SITE PLANS ARLINGTON, VA
OWNER	FAIRLINGTON VILLAGES, A CONDOMINIUM ASSOCIATION 3001 S. ABINGDON STREET ARLINGTON, VA

DESIGNED	DRAWN EEF
CHECKED MGP	APPROVED MGP
DATE 11/03/17	PROJECT NO. 01.2013.007922
CADD FILE Fairlington Digitization.dwg	

SHEET TITLE
WARD 1 SITE PLAN

SHEET
2 of 7

LEGEND	
	BUILDING
	BALCONY
	PORCH
	PATIO
	FENCE
	RETAINING WALL
	INLET DRAIN
	TRANSFORMER
	STAIRS

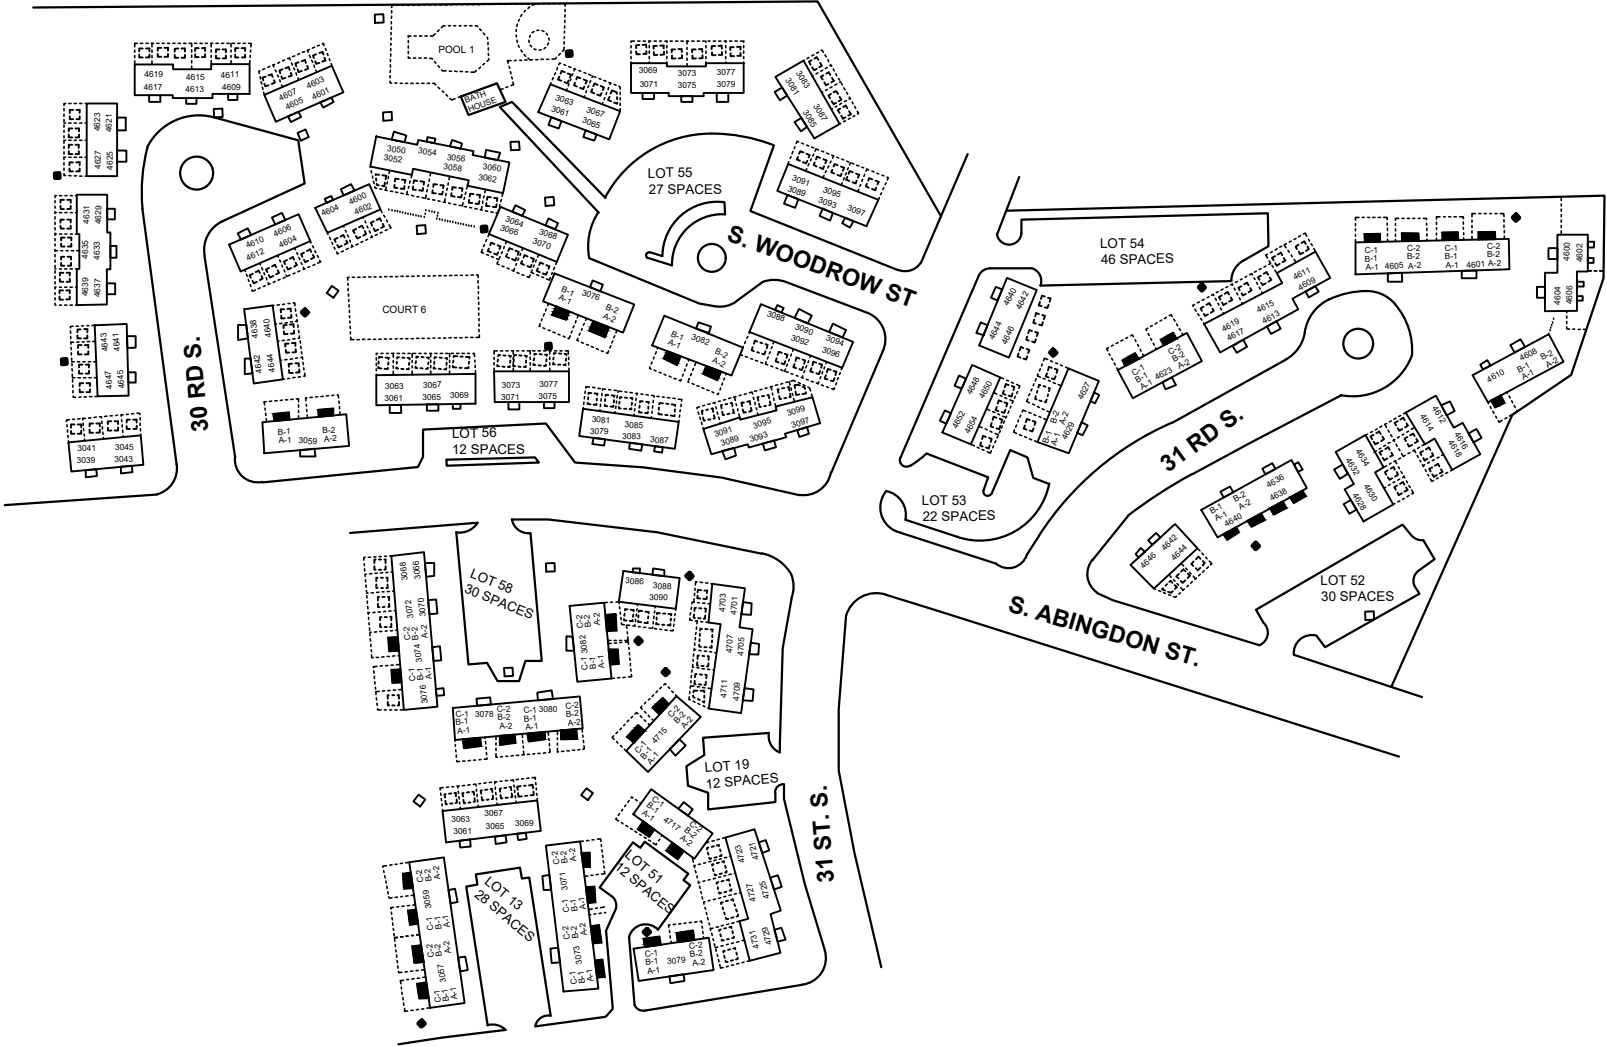



FACILITY ENGINEERING ASSOCIATES, P.C.

12701 FAIR LAKES CIRCLE, SUITE 101
FAIRFAX, VIRGINIA 22030

703.591.4855
feapc.com

PROFESSIONAL SEAL

NO.	DATE	REVISION

PROJECT	OWNER
FAIRLINGTON VILLAGES SITE PLANS ARLINGTON, VA	FAIRLINGTON VILLAGES, A CONDOMINIUM ASSOCIATION 3001 S. ABINGDON STREET ARLINGTON, VA

DESIGNED	DRAWN EEF
CHECKED MGP	APPROVED MGP
DATE 11/08/17	PROJECT NO. 01.2013.007922


CADD FILE
Fairlington Digitization.dwg

SHEET TITLE
**WARD 2 SITE
PLAN**

SHEET
3 of 7

LEGEND	
	BUILDING
	BALCONY
	PORCH
	PATIO
	FENCE
	RETAINING WALL
	INLET DRAIN
	TRANSFORMER
	STAIRS

1 FAIRLINGTON VILLAGES WARD 2
3 NOT TO SCALE

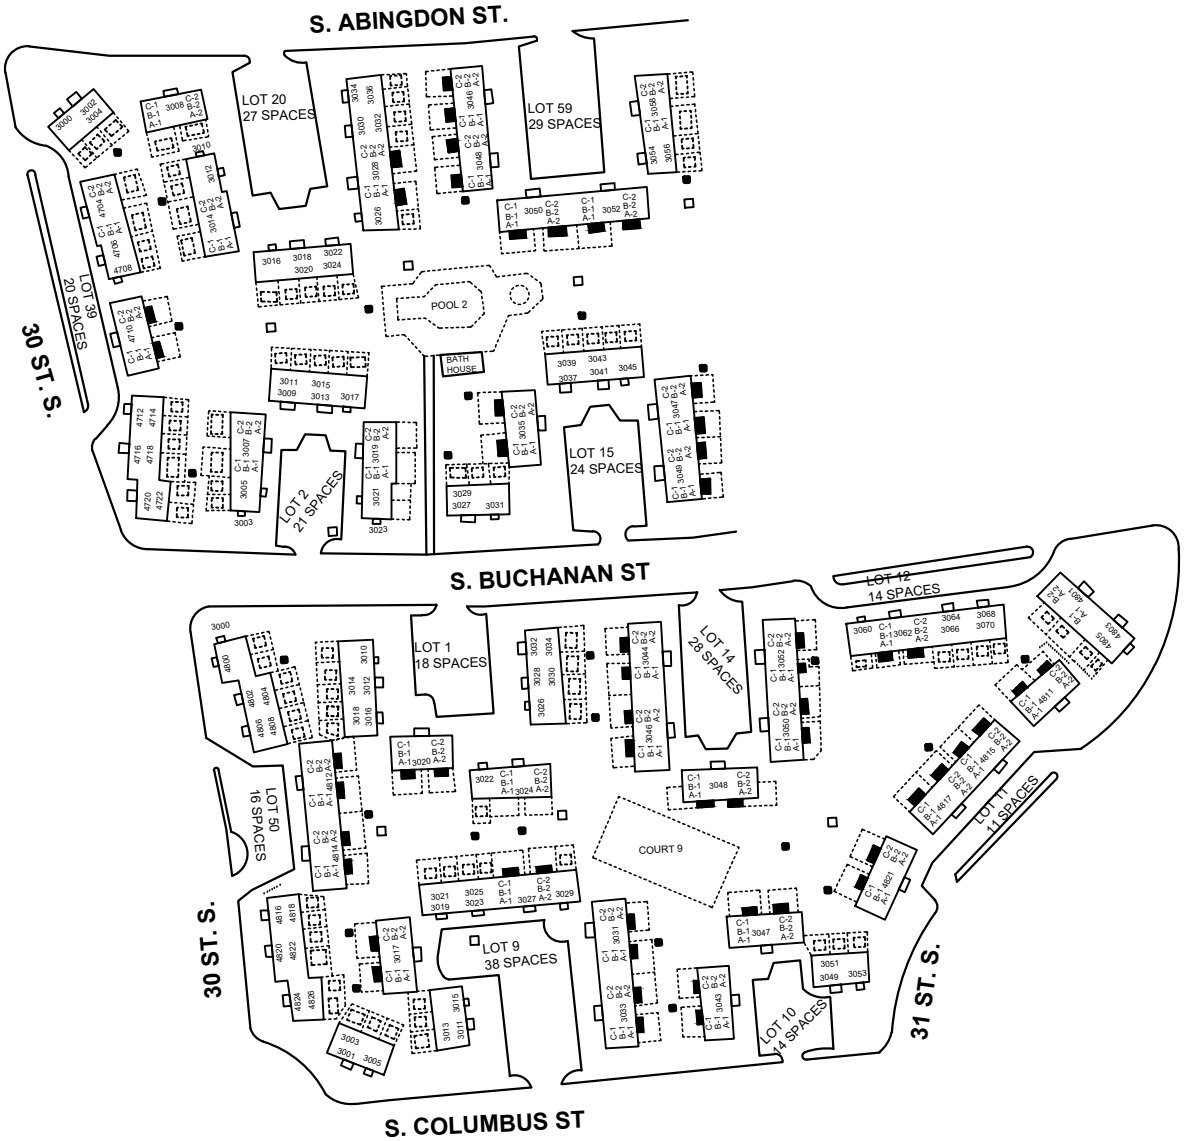



FACILITY ENGINEERING ASSOCIATES, P.C.

12701 FAIR LAKES CIRCLE, SUITE 101
FAIRFAX, VIRGINIA 22030

703.591.4855
feapc.com

PROFESSIONAL SEAL


NO.	DATE	REVISION

PROJECT	FAIRLINGTON VILLAGES SITE PLANS ARLINGTON, VA
	FAIRLINGTON VILLAGES, A CONDOMINIUM ASSOCIATION 3001 S. ABINGDON STREET ARLINGTON, VA

DESIGNED	DRAWN EEF
CHECKED MGP	APPROVED MGP
DATE 10/31/17	PROJECT NO. 01.2013.007922
CADD FILE Fairlington Digitization.dwg	

SHEET TITLE
WARD 3 SITE PLAN

SHEET
4 of 7

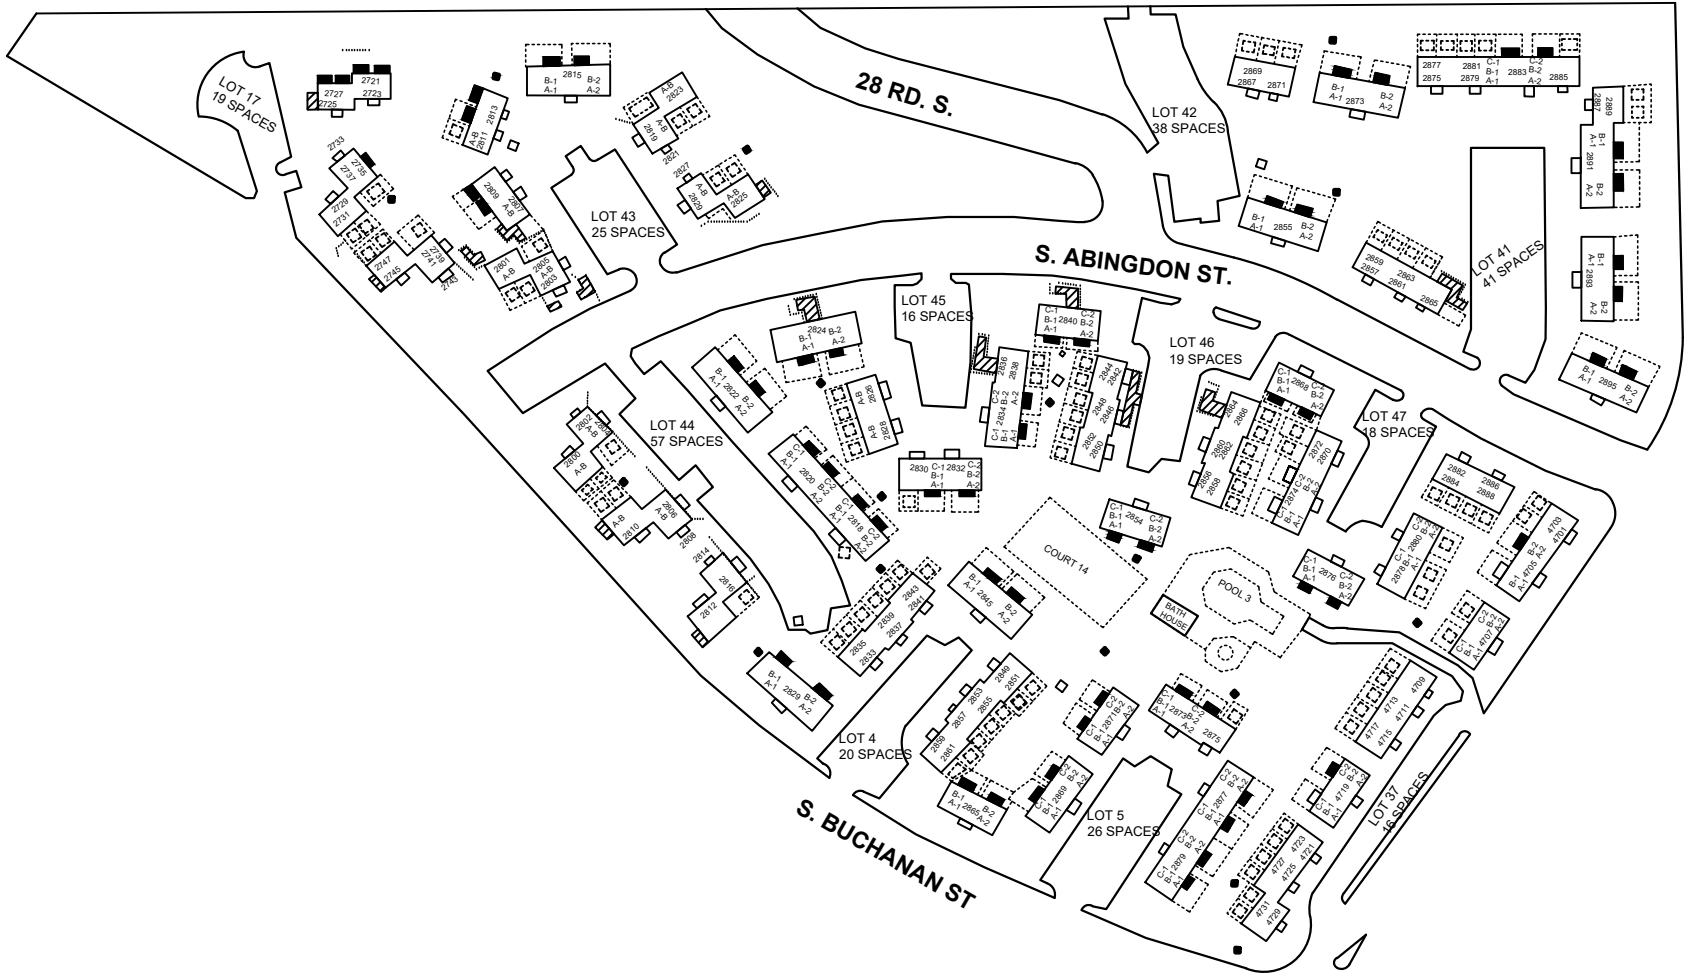



FACILITY ENGINEERING ASSOCIATES, P.C.

12701 FAIR LAKES CIRCLE, SUITE 101
FAIRFAX, VIRGINIA 22030

703.591.4855
feapc.com

PROFESSIONAL SEAL

NO.	DATE	REVISION

PROJECT	OWNER
FAIRLINGTON VILLAGES SITE PLANS ARLINGTON, VA	FAIRLINGTON VILLAGES, A CONDOMINIUM ASSOCIATION 3001 S. ABINGDON STREET ARLINGTON, VA

DESIGNED	DRAWN
CHECKED	APPROVED
DATE	PROJECT NO.
10/31/17	01.2013.007922
CADD FILE	
Fairlington Digitization.dwg	


SHEET TITLE

WARD 4 SITE
PLAN

SHEET

5 of 7

LEGEND	
	BUILDING
	BALCONY
	PORCH
	PATIO
	FENCE
	RETAINING WALL
	INLET DRAIN
	TRANSFORMER
	STAIRS

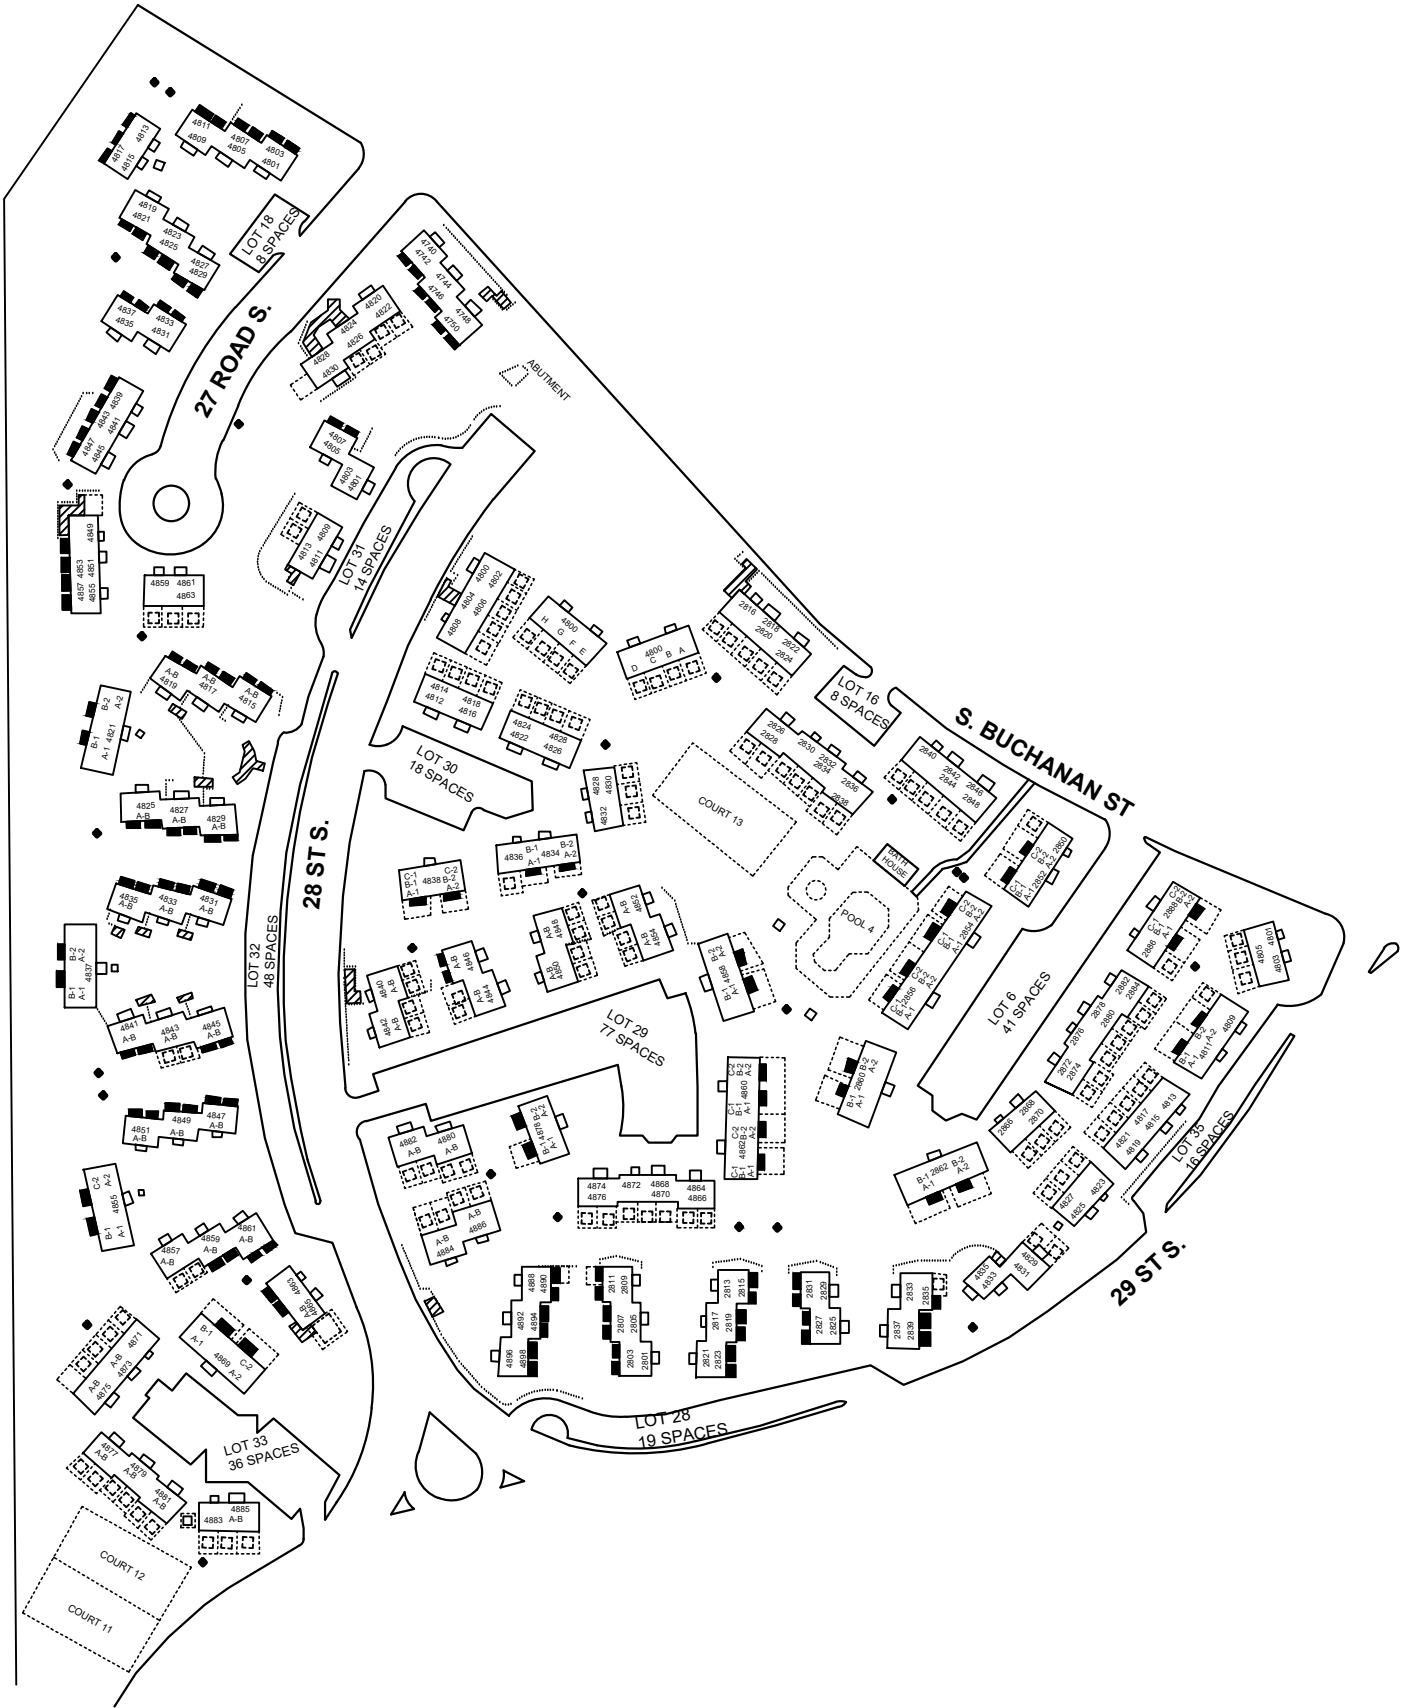

PROFESSIONAL SEAL

NO.	DATE	REVISION

PROJECT

FAIRLINGTON VILLAGES SITE PLANS
ARLINGTON, VA

OWNER



FAIRLINGTON VILLAGES, A CONDOMINIUM ASSOCIATION
3001 S. ABINGDON STREET
ARLINGTON, VA

DESIGNED	DRAWN
CHECKED	EEF
MGP	MGP
DATE	PROJECT NO.
11/08/17	01.2013.007922
CADD FILE	
Fairlington Digitization.dwg	

SHEET TITLE

WARD 5 SITE PLAN

6 of 7

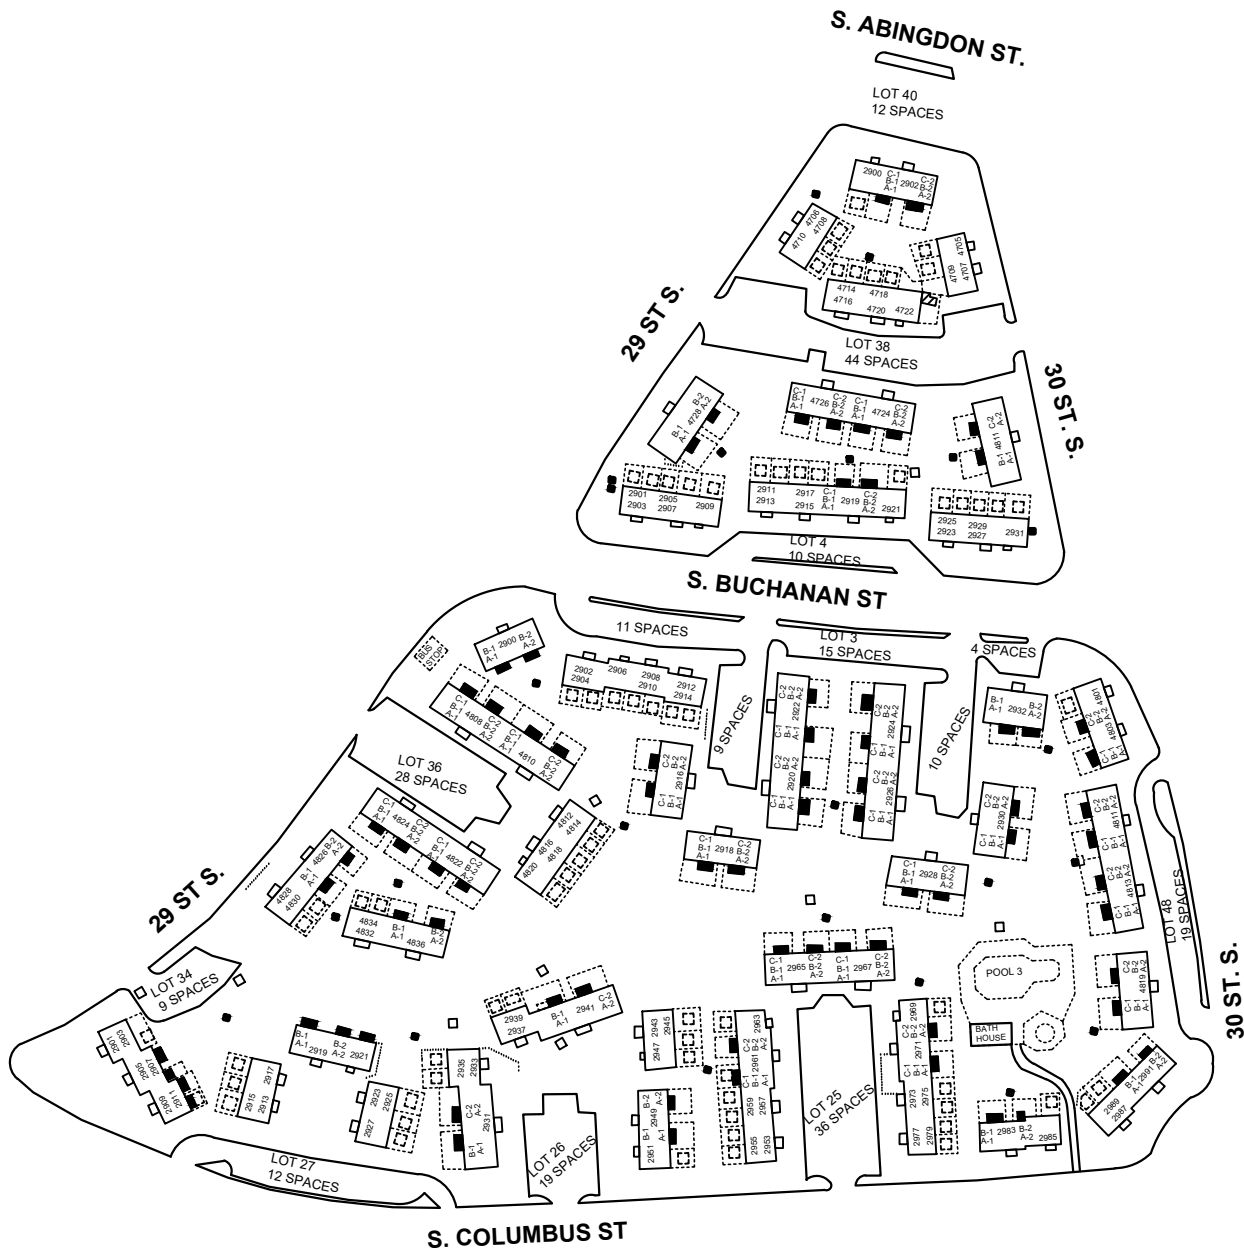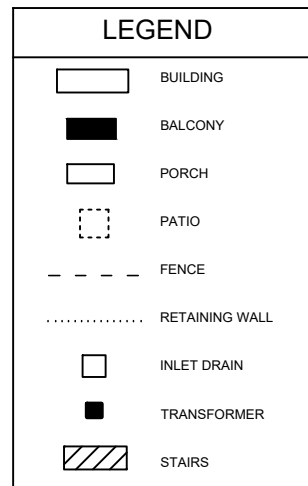

1

FAIRLINGTON VILLAGES WARD 5

6

NOT TO SCALE



FACILITY ENGINEERING ASSOCIATES, P.C.

12701 FAIR LAKES CIRCLE, SUITE 101
FAIRFAX, VIRGINIA 22030

703.591.4855
feapc.com

PROFESSIONAL SEAL


NO.	DATE	REVISION

PROJECT	FAIRLINGTON VILLAGES SITE PLANS ARLINGTON, VA
OWNER	FAIRLINGTON VILLAGES, A CONDOMINIUM ASSOCIATION 3001 S. ABINGDON STREET ARLINGTON, VA

DESIGNED	DRAWN EEF
CHECKED MGP	APPROVED MGP
DATE 11/03/17	PROJECT NO. 01.2013.007922
CADD FILE Fairlington Digitization.dwg	

SHEET TITLE
WARD 6 SITE PLAN

SHEET
7 of 7

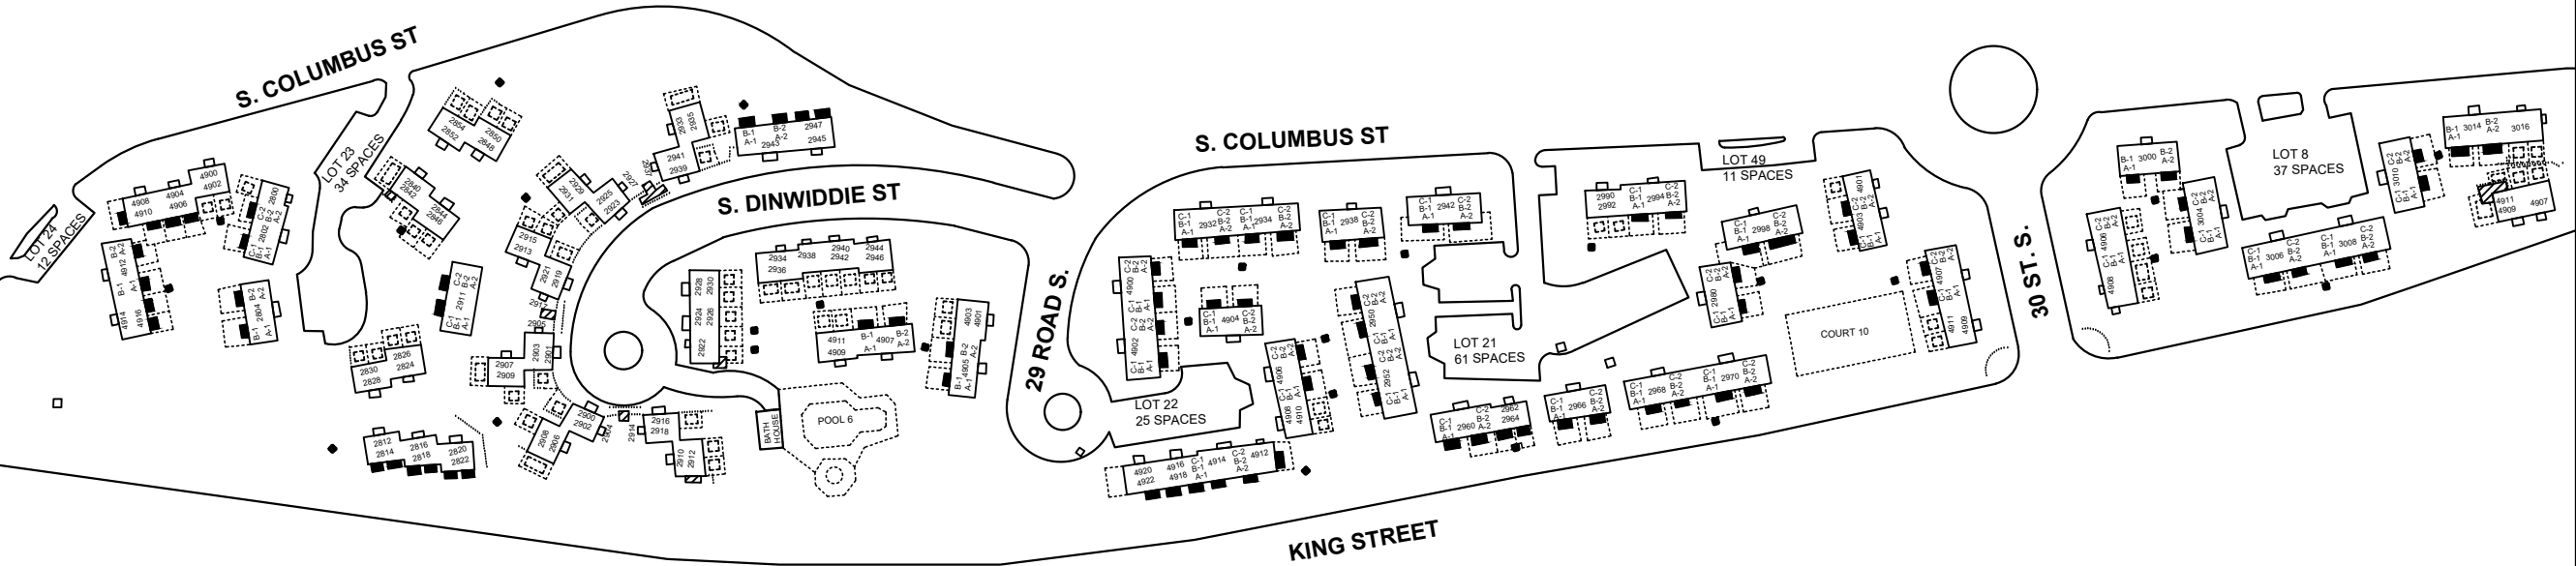

LEGEND	
	BUILDING
	BALCONY
	PORCH
	PATIO
	FENCE
	RETAINING WALL
	INLET DRAIN
	TRANSFORMER
	STAIRS

1
7 FAIRLINGTON VILLAGES WARD 6
NOT TO SCALE

