

NO.	DATE	REVISION

PROJECT
FAIRLINGTON VILLAGES SITE PLANS
ARLINGTON, VA

CLIENT
FAIRLINGTON VILLAGES, A CONDOMINIUM ASSOCIATION
3001 S. ABINGDON STREET
ARLINGTON, VA

PROJECT

CLIENT

PROFESSIONAL SEAL	
DESIGNED	EEF
CHECKED	MGP
DATE	11/08/17
CADD FILE	01.2013.007922
Fairlington Digitization.dwg	

SHEET TITLE
SITE PLAN

SHEET
1 of 7




1 FAIRLINGTON VILLAGES SITE PLAN
NOT TO SCALE

- SKYLIGHT**
2841 S. COLUMBUS ST.
- FIREPLACES**
2810 (A) S. ABINGDON ST.
2822 (A-2) S. ABINGDON ST.
2863 (A) S. ABINGDON ST.
2815 (B-2) S. ABINGDON ST.
4844 (A) S. 28th ST.
4844 (B) S. 28th ST.
2807 (A) S. ABINGDON ST.
2805 S. ABINGDON ST.
4722 S. 29th ST.
- ABANDON BOILER ROOMS**
4911 S. 31st ST.
2922 S. DINWIDDIE ST.
2840 S. COLUMBUS ST.
4885 S. 28th ST.
4813 S. 28th ST.
4844 (B) S. 27th RD.
2807 (A) S. ABINGDON ST.
2805 S. ABINGDON ST.
4722 S. 29th ST.



FACILITY ENGINEERING ASSOCIATES, P.C.
 12701 FAIR LAKES CIRCLE, SUITE 101 703.591.4855
 FAIRFAX, VIRGINIA 22030 feapc.com

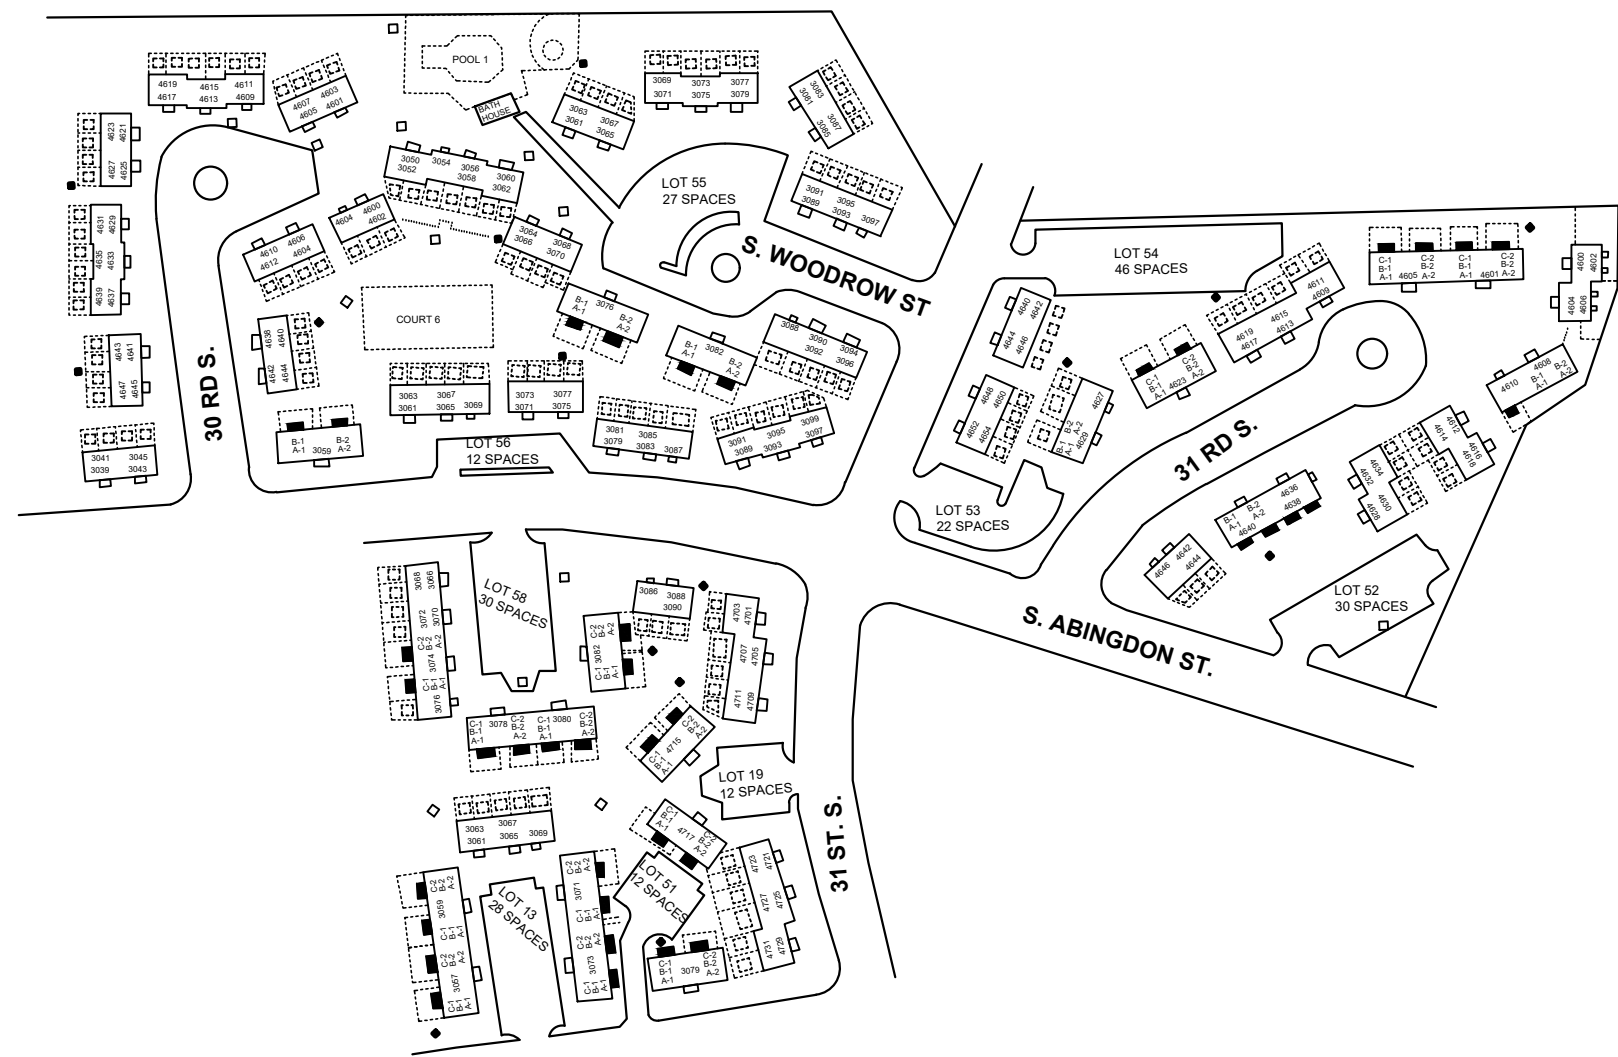

LEGEND	
	BUILDING
	BALCONY
	PORCH
	PATIO
	FENCE
	RETAINING WALL
	INLET DRAIN
	TRANSFORMER
	STAIRS

1 FAIRLINGTON VILLAGES WARD 1
 2 NOT TO SCALE



PROFESSIONAL SEAL

NO.	DATE	REVISION

PROJECT
 FAIRLINGTON VILLAGES SITE PLANS
 ARLINGTON, VA

OWNER
 FAIRLINGTON VILLAGES, A CONDOMINIUM ASSOCIATION
 3001 S. ABINGDON STREET
 ARLINGTON, VA

DESIGNED	DRAWN	EEF
CHECKED	APPROVED	MGP
DATE	PROJECT NO.	01.2013.007922
11/03/17		
CADD FILE Fairlington Digitization.dwg		

SHEET TITLE
 WARD 1 SITE PLAN

SHEET
 2 of 7



FACILITY ENGINEERING ASSOCIATES, P.C.
 12701 FAIR LAKES CIRCLE, SUITE 101
 FAIRFAX, VIRGINIA 22030 703.591.4855
 feapc.com

PROFESSIONAL SEAL

NO.	DATE	REVISION

PROJECT
 FAIRLINGTON VILLAGES SITE PLANS
 ARLINGTON, VA

OWNER
 FAIRLINGTON VILLAGES, A CONDOMINIUM ASSOCIATION
 3001 S. ABINGDON STREET
 ARLINGTON, VA

DESIGNED	DRAWN
CHECKED	APPROVED
DATE	PROJECT NO.
11/08/17	01.2013.007922
CADD FILE	
Fairlington Digitization.dwg	

SHEET TITLE
WARD 2 SITE PLAN

SHEET
3 of 7




LEGEND	
	BUILDING
	BALCONY
	PORCH
	PATIO
	FENCE
	RETAINING WALL
	INLET DRAIN
	TRANSFORMER
	STAIRS

1 FAIRLINGTON VILLAGES WARD 2
 3 NOT TO SCALE





FACILITY ENGINEERING ASSOCIATES, P.C.
 12701 FAIR LAKES CIRCLE, SUITE 101 703.591.4855
 FAIRFAX, VIRGINIA 22030 feapc.com

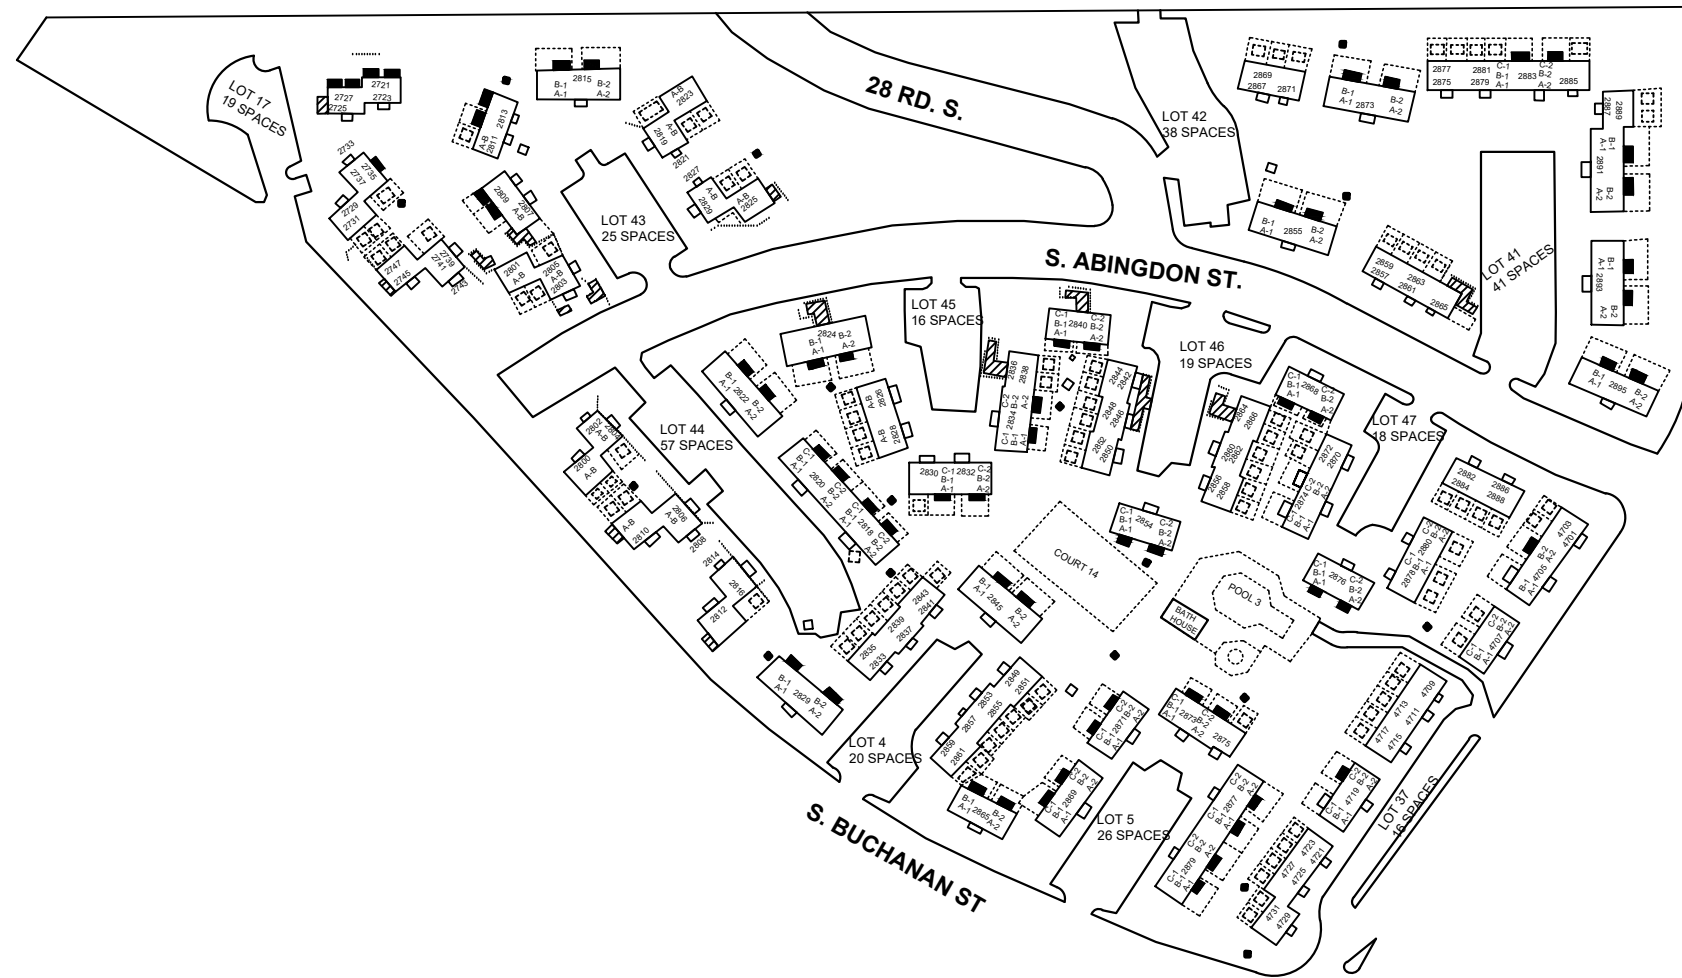

LEGEND	
	BUILDING
	BALCONY
	PORCH
	PATIO
	FENCE
	RETAINING WALL
	INLET DRAIN
	TRANSFORMER
	STAIRS

1 FAIRLINGTON VILLAGES WARD 3
 4 NOT TO SCALE



PROFESSIONAL SEAL

NO.	DATE	REVISION

PROJECT
 FAIRLINGTON VILLAGES SITE PLANS
 ARLINGTON, VA

OWNER
 FAIRLINGTON VILLAGES, A CONDOMINIUM ASSOCIATION
 3001 S. ABINGDON STREET
 ARLINGTON, VA

DESIGNED	DRAWN	EEF
CHECKED	APPROVED	MGP
DATE	PROJECT NO.	01.2013.007922
CADD FILE Fairlington Digitization.dwg		

SHEET TITLE
 WARD 3 SITE PLAN

SHEET
 4 of 7



FACILITY ENGINEERING ASSOCIATES, P.C.

12701 FAIR LAKES CIRCLE, SUITE 101
FAIRFAX, VIRGINIA 22030

703.591.4855
feapc.com

PROFESSIONAL SEAL

NO.	DATE	REVISION

PROJECT
FAIRLINGTON VILLAGES SITE PLANS
ARLINGTON, VA


OWNER
FAIRLINGTON VILLAGES, A CONDOMINIUM ASSOCIATION
3001 S. ABINGDON STREET
ARLINGTON, VA

DESIGNED	DRAWN	EEF
CHECKED	APPROVED	MGP
DATE	PROJECT NO.	01.2013.007922
10/31/17		
CADD FILE Fairlington Digitization.dwg		

SHEET TITLE
WARD 4 SITE
PLAN

SHEET
5 of 7

LEGEND	
	BUILDING
	BALCONY
	PORCH
	PATIO
	FENCE
	RETAINING WALL
	INLET DRAIN
	TRANSFORMER
	STAIRS

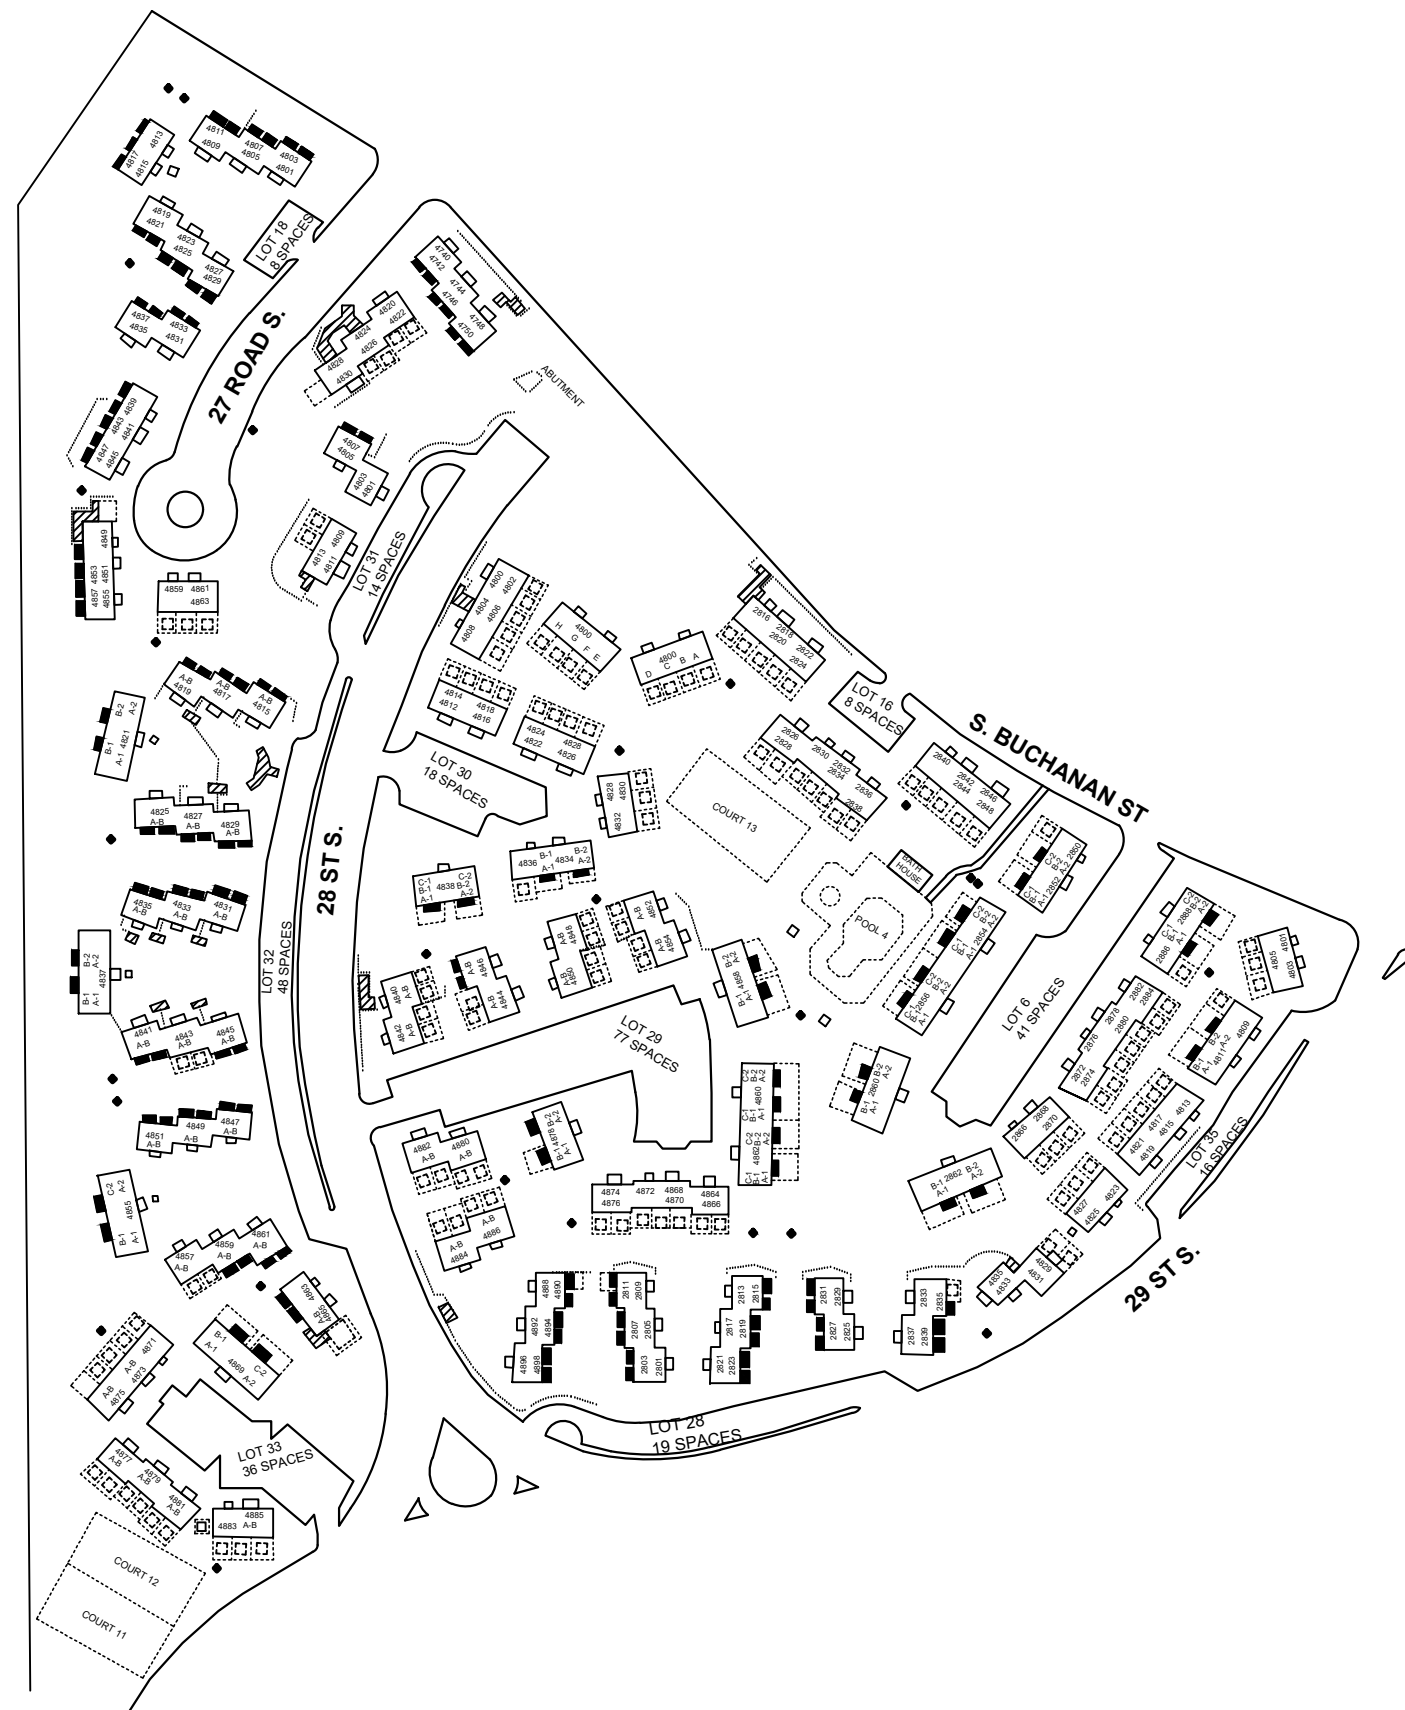

1 FAIRLINGTON VILLAGES WARD 4
5 NOT TO SCALE



FACILITY ENGINEERING ASSOCIATES, P.C.


12701 FAIR LAKES CIRCLE, SUITE 101
FAIRFAX, VIRGINIA 22030

703.591.4855
feapc.com

PROFESSIONAL SEAL

NO.	DATE	REVISION

LEGEND	
	BUILDING
	BALCONY
	PORCH
	PATIO
	FENCE
	RETAINING WALL
	INLET DRAIN
	TRANSFORMER
	STAIRS

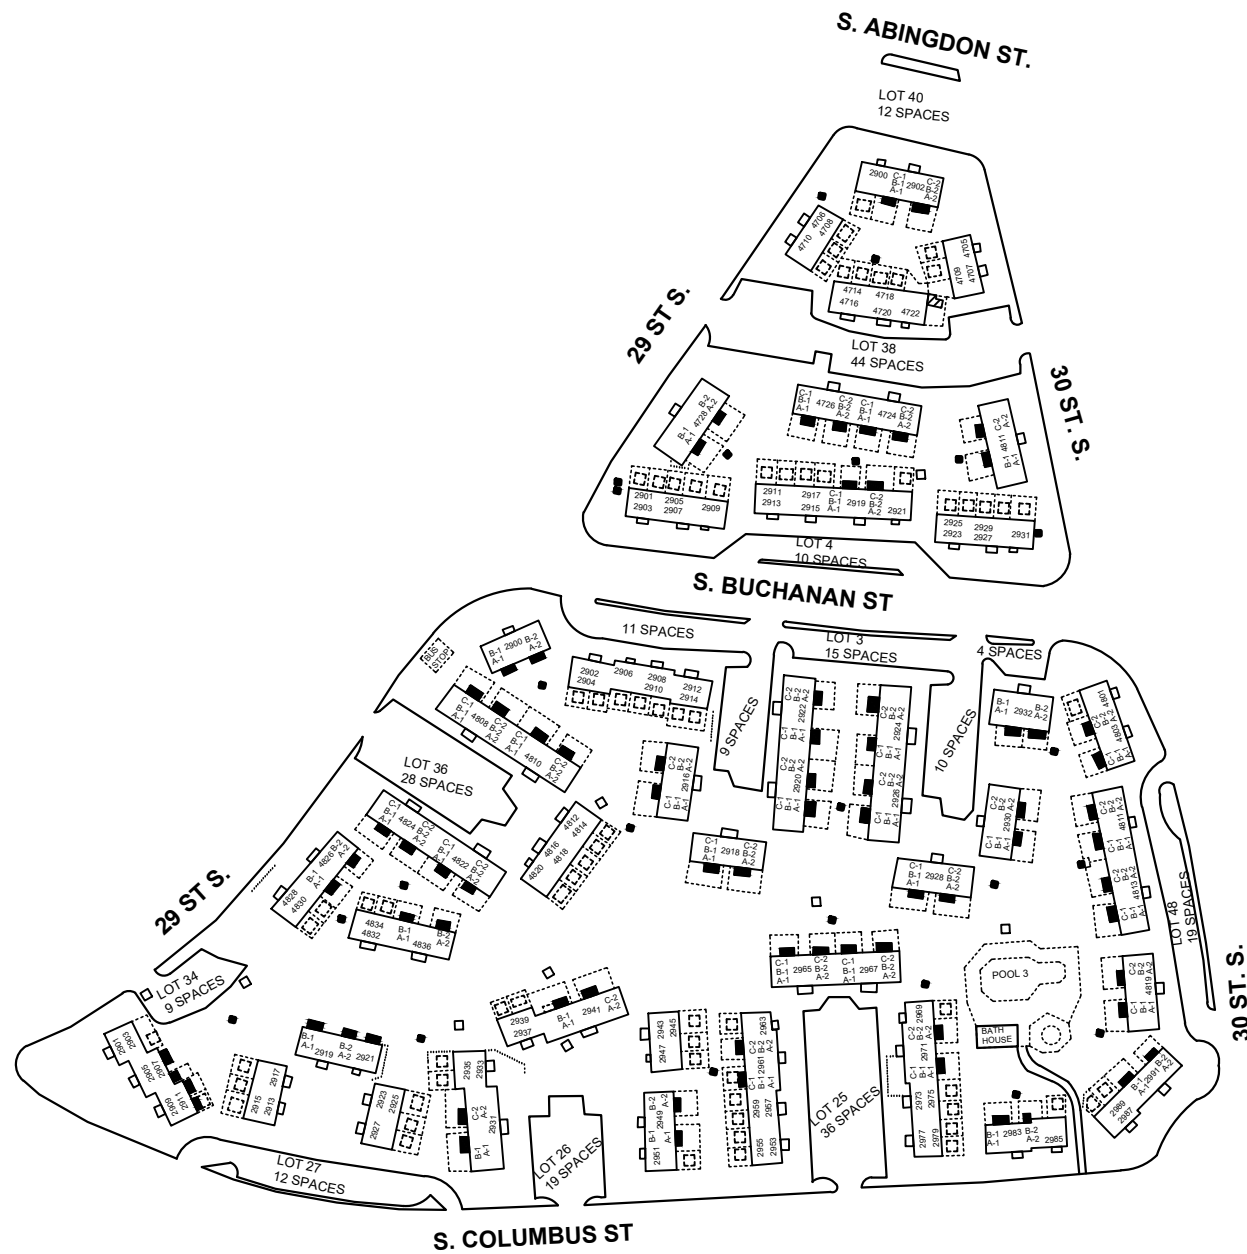

1 FAIRLINGTON VILLAGES WARD 5
6 NOT TO SCALE

PROJECT
FAIRLINGTON VILLAGES SITE PLANS
ARLINGTON, VA

OWNER
FAIRLINGTON VILLAGES, A CONDOMINIUM ASSOCIATION
3001 S. ABINGDON STREET
ARLINGTON, VA

DESIGNED	DRAWN
CHECKED	APPROVED
DATE	PROJECT NO.
11/08/17	01.2013.007922
CADD FILE	
Fairlington Digitization.dwg	

SHEET TITLE
WARD 5 SITE PLAN

SHEET
6 of 7



FACILITY ENGINEERING ASSOCIATES, P.C.
 12701 FAIR LAKES CIRCLE, SUITE 101 703.591.4855
 FAIRFAX, VIRGINIA 22030 feapc.com

PROFESSIONAL SEAL

NO.	DATE	REVISION

PROJECT
 FAIRLINGTON VILLAGES SITE PLANS
 ARLINGTON, VA


OWNER
 FAIRLINGTON VILLAGES, A CONDOMINIUM ASSOCIATION
 3001 S. ABINGDON STREET
 ARLINGTON, VA

DESIGNED	DRAWN
CHECKED	APPROVED
DATE	PROJECT NO.
11/03/17	01.2013.007922

CADD FILE
 Fairlington Digitization.dwg

SHEET TITLE
 WARD 6 SITE PLAN

SHEET
 7 of 7

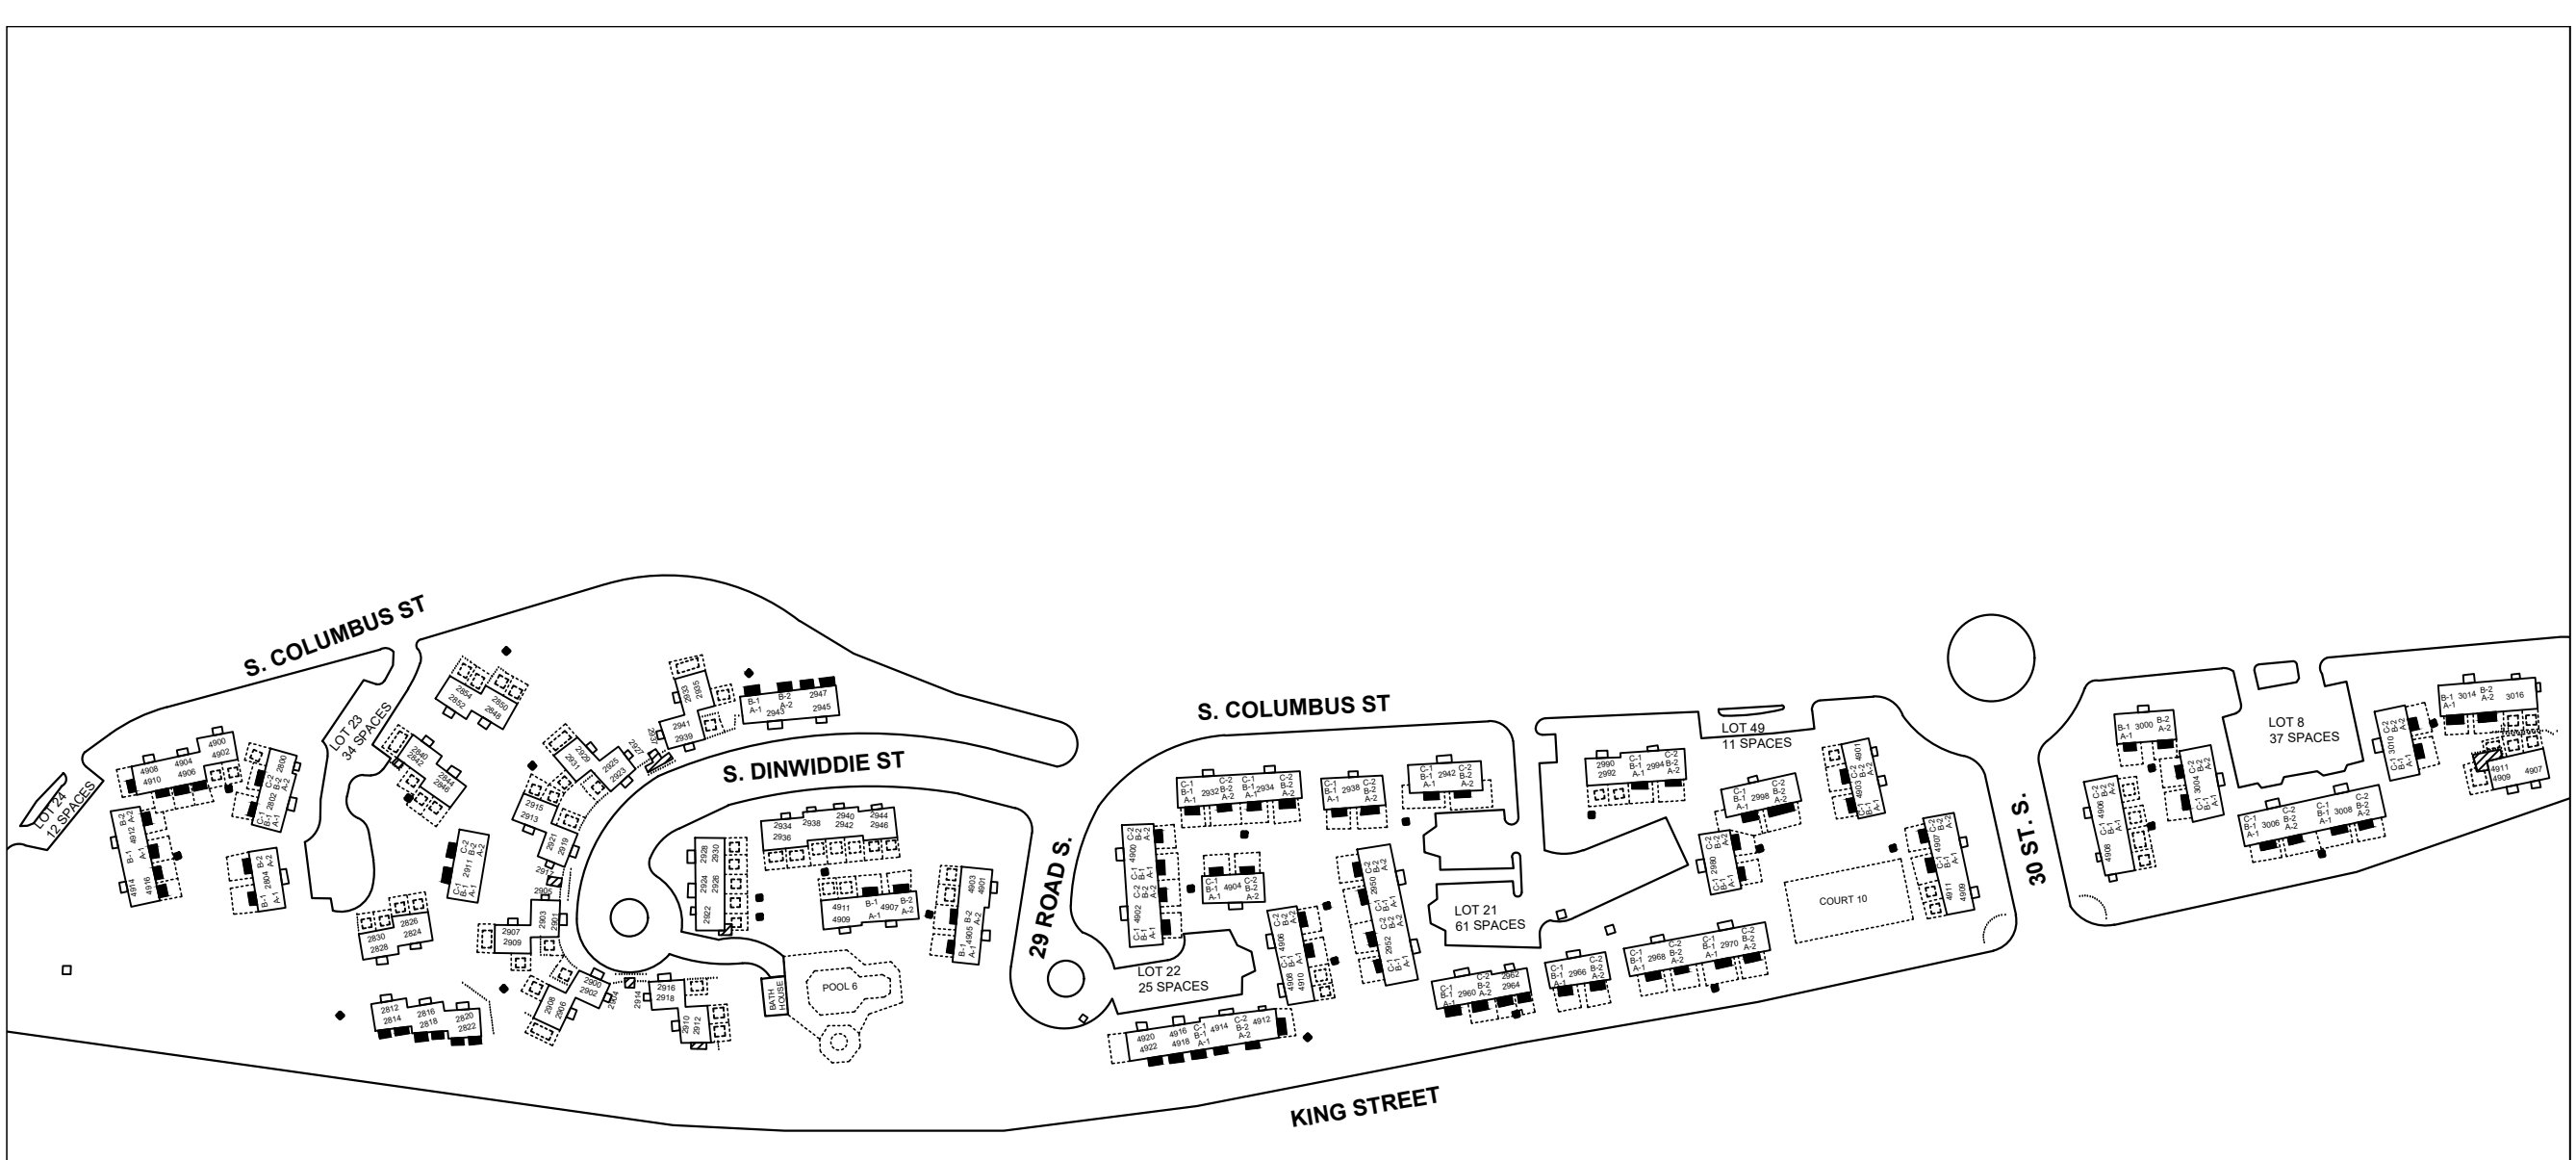

LEGEND	
	BUILDING
	BALCONY
	PORCH
	PATIO
	FENCE
	RETAINING WALL
	INLET DRAIN
	TRANSFORMER
	STAIRS

1 FAIRLINGTON VILLAGES WARD 6
 7 NOT TO SCALE

